




LEFT SIDE ELEVATION
SCALE: 1/8"=1'-0"

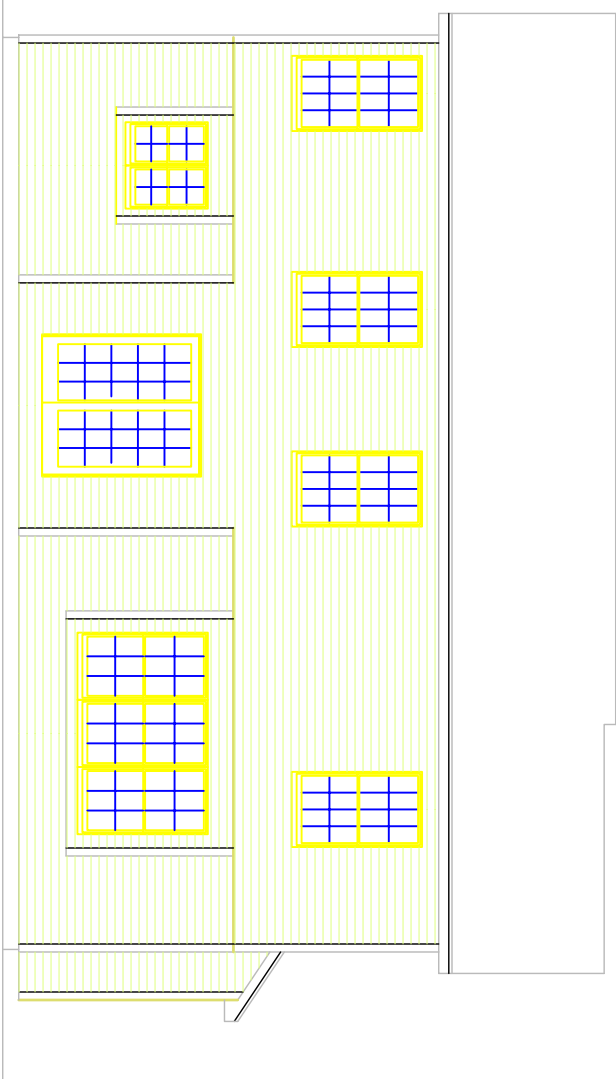

REAR ELEVATION
SCALE: 1/8"=1'-0"

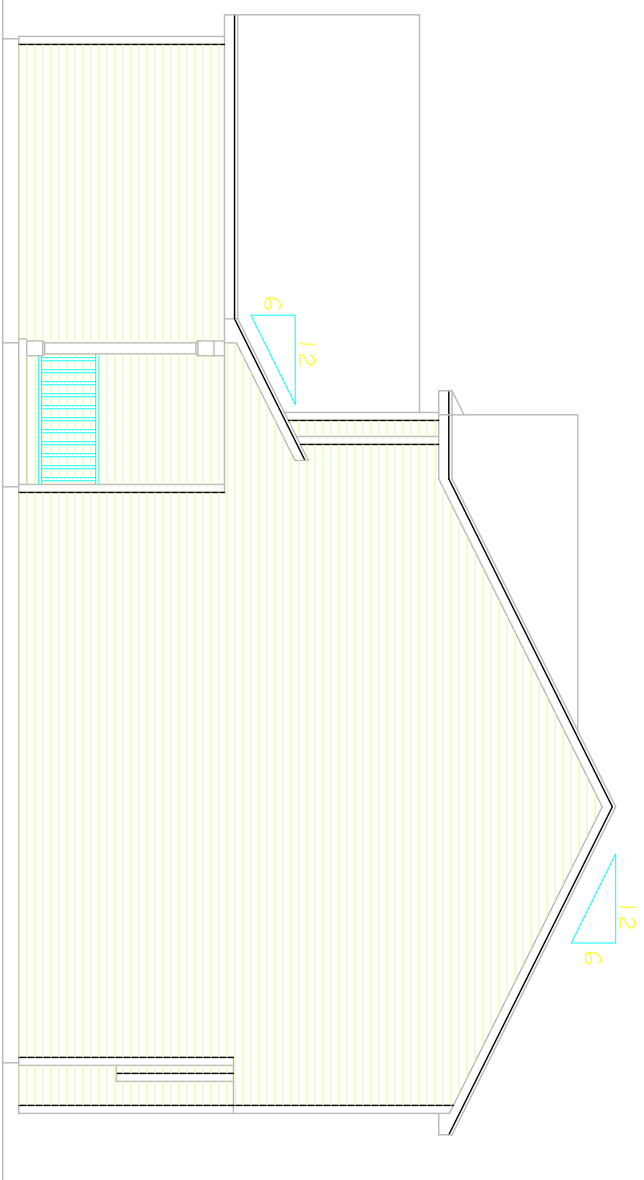

RIGHT SIDE ELEVATION
SCALE: 1/8"=1'-0"

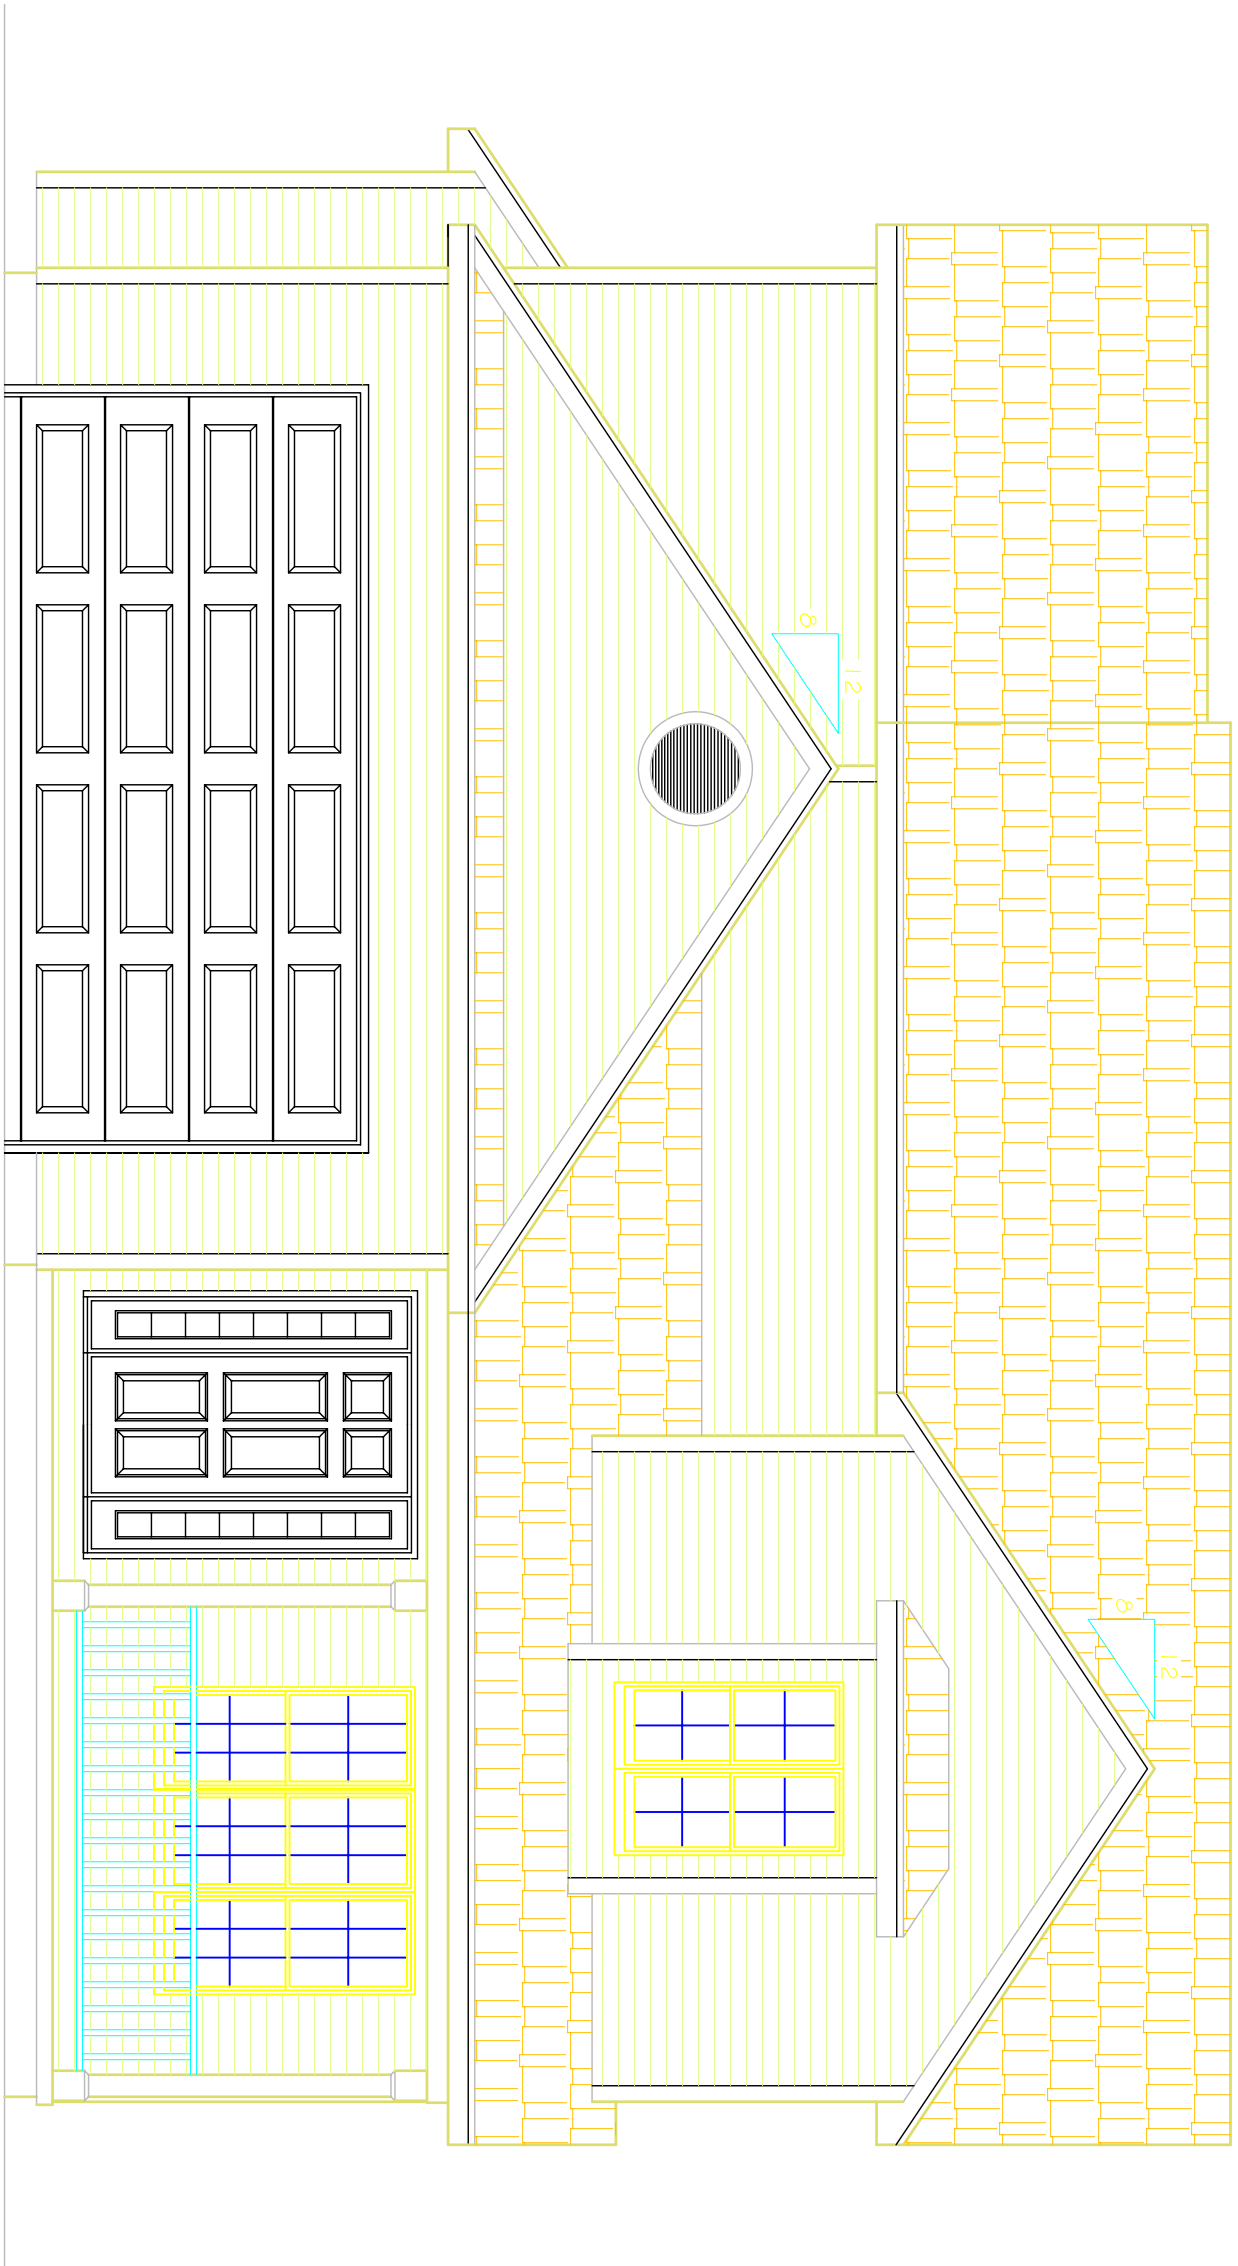

FRONT ELEVATION
SCALE: 1/4"=1'-0"

O'CONNOR HOMES

DRAWING OF: ELEVATIONS

SCALE: VARIES

SHEET:

DATE: 11/17/05

DRAWN BY: L.D.W.

4

Hundman Lumber

601 N. COUNTRY FAIR DR.
CHAMPAIGN, ILLINOIS 61821
(217) 356-7221


-ATTENTION-

Every attempt has been made in the preparation of this plan to avoid mistakes, but we cannot guarantee against human error. It is the responsibility of the owner and/or the General Contractor to check all dimensions for the job. Caution: Always use given dimensions, never scale the drawing. All engineering of Beams & Joist Spans are the responsibility of the General Contractor.

O'CONNOR

REVISED

951 SQ. FT. LIVING AREA
 276 SQ. FT. BONUS ROOM

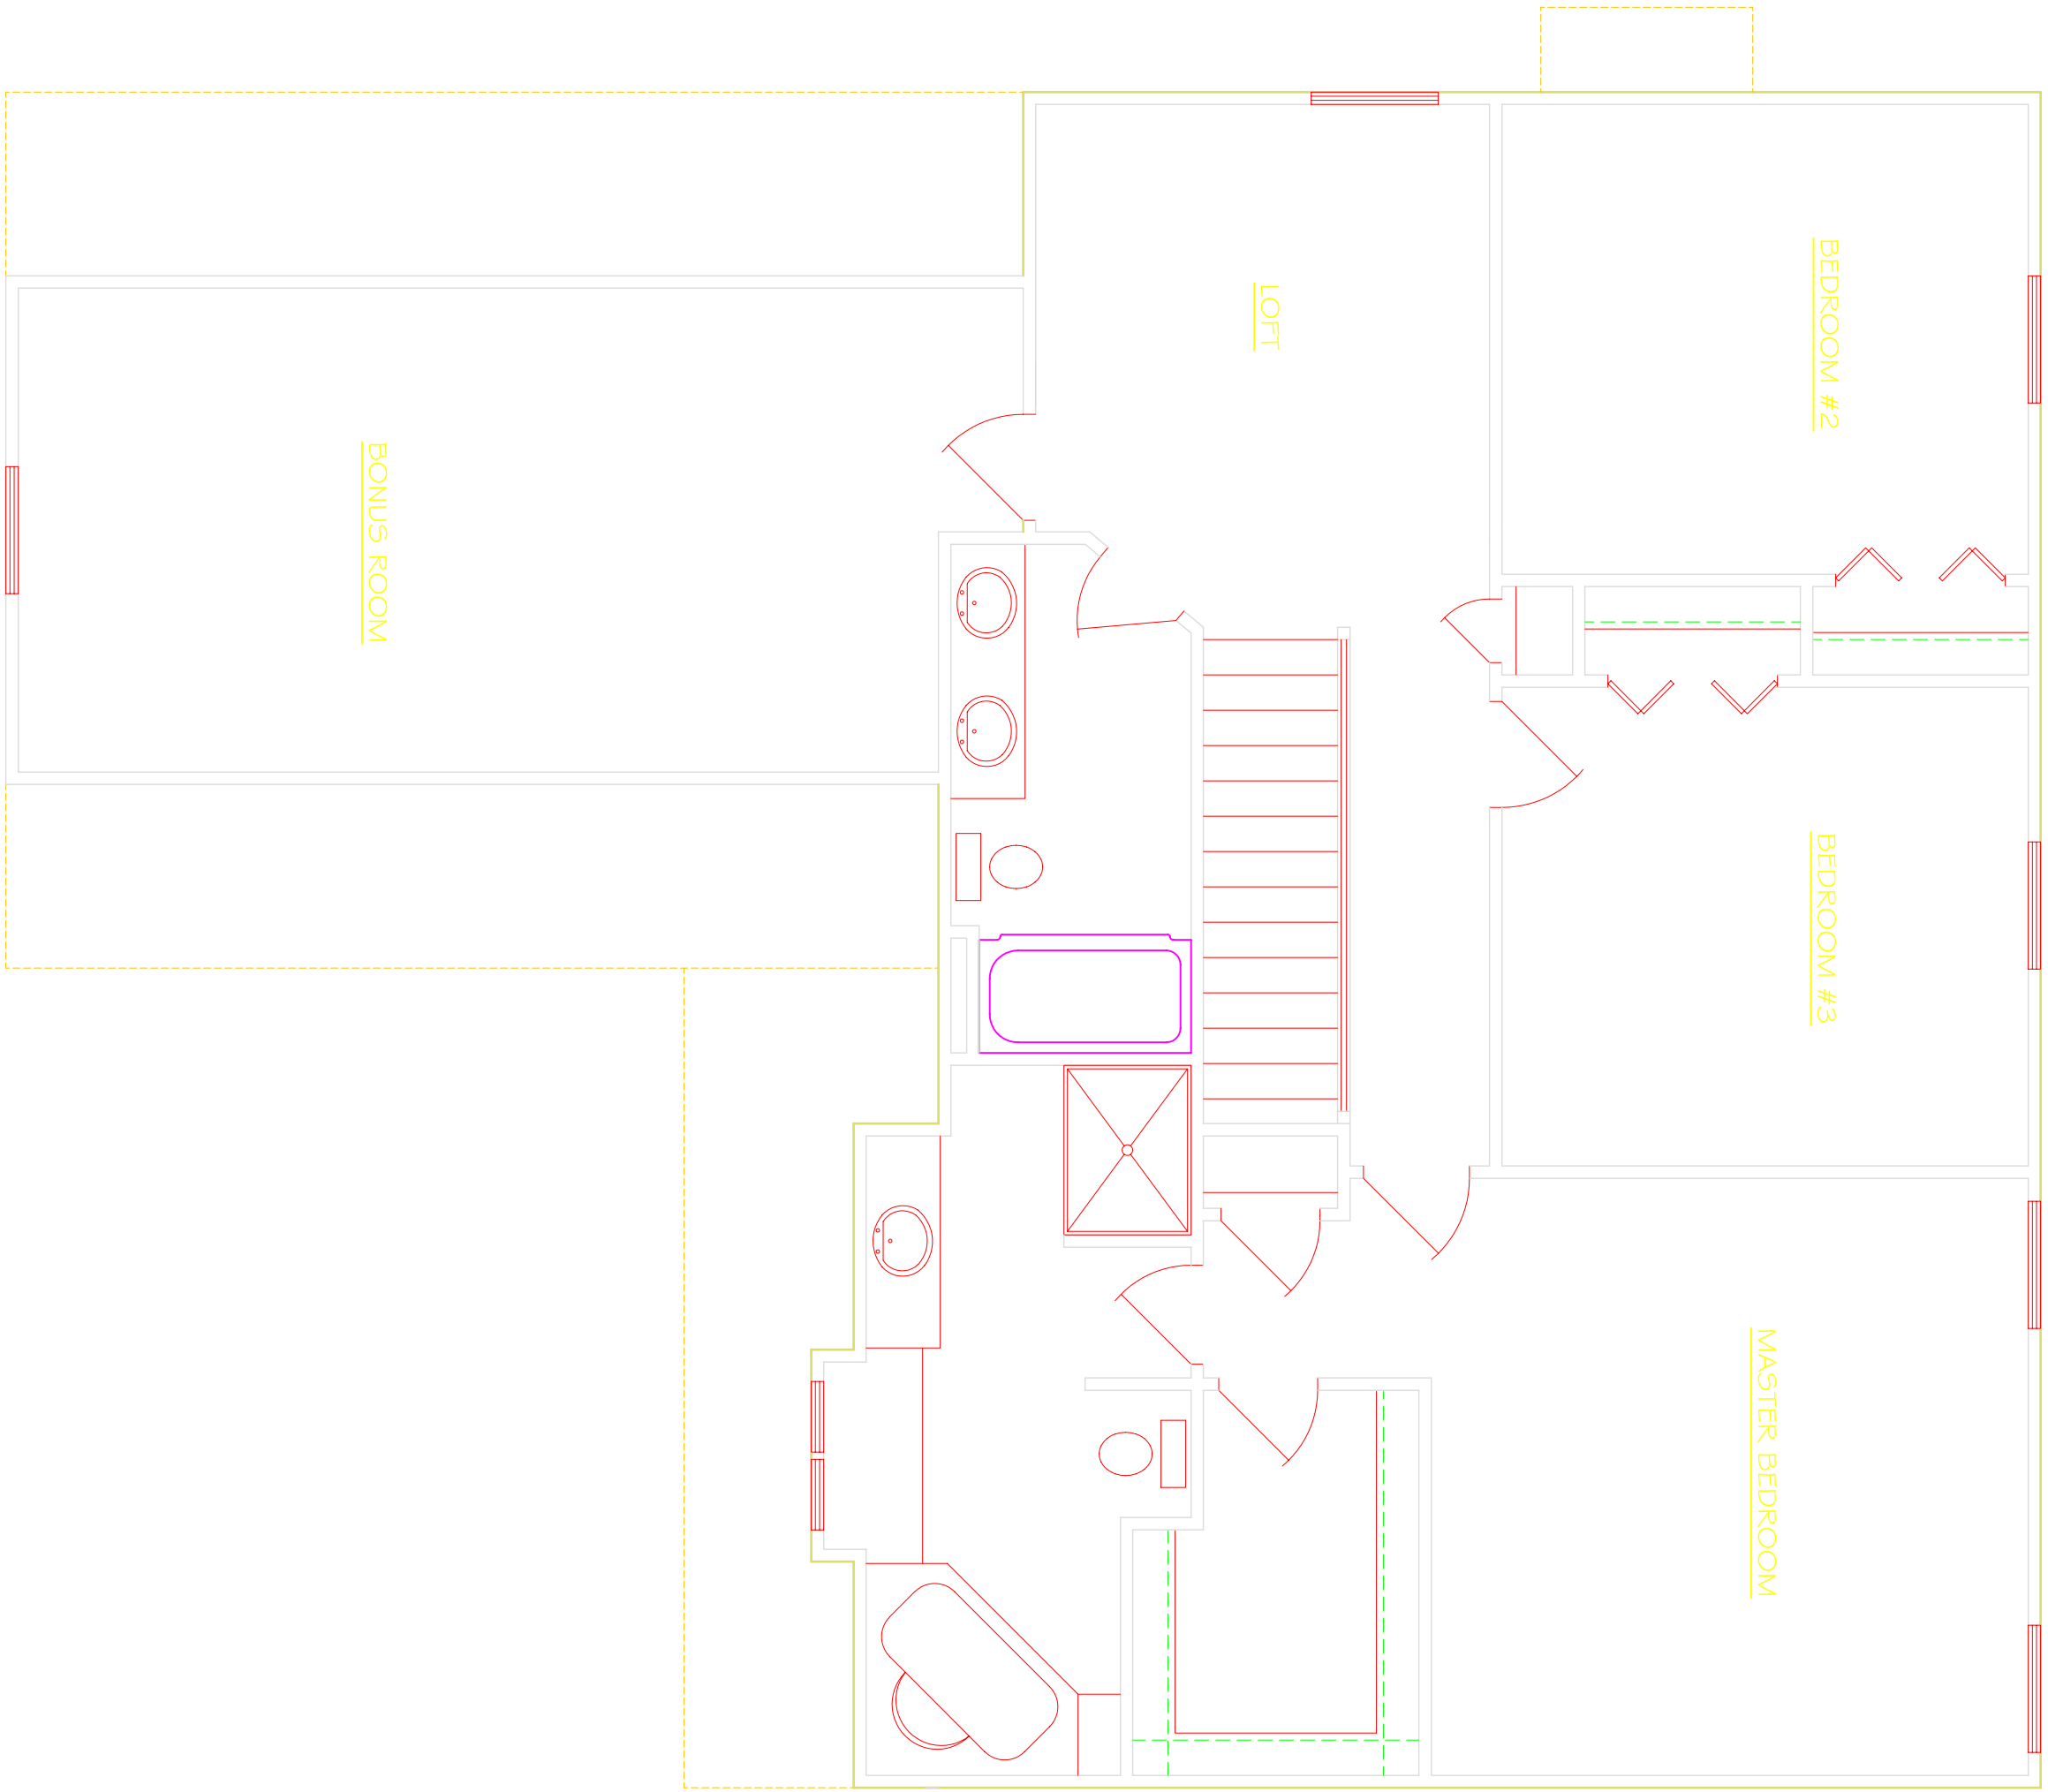

O'CONNOR

O'CONNOR HOMES

| | | |
|-------------------------------|-------------------|--------|
| DRAWING OF: SECOND FLOOR PLAN | SCALE: 1/4"=1'-0" | SHEET: |
| DATE: 02/14/06 | | 3 |
| DRAWN BY: L.D.W. | SPEAR RESIDENCE | |

Hundman Lumber
 601 N. COUNTRY FAIR DR.
 CHAMPAIGN, ILLINOIS 61821
 (217) 356-7221

-ATTENTION-
 Every attempt has been made in the preparation of this plan to avoid mistakes, but we cannot guarantee against human error. It is the responsibility of the owner and/or the General Contractor to check all dimensions for the job. Caution: Always use given dimensions, never scale the drawing. All engineering of Beams & Joist Spans are the responsibility of the General Contractor.

| | | | |
|-----------|-----|------|-------------|
| REVISIONS | NO. | DATE | DESCRIPTION |
| | | | |
| | | | |
| | | | |
| | | | |
| | | | |
| | | | |
| | | | |
| | | | |
| | | | |

REVISED

