




FRONT ELEVATION
SCALE: 1/4" = 1'-0"

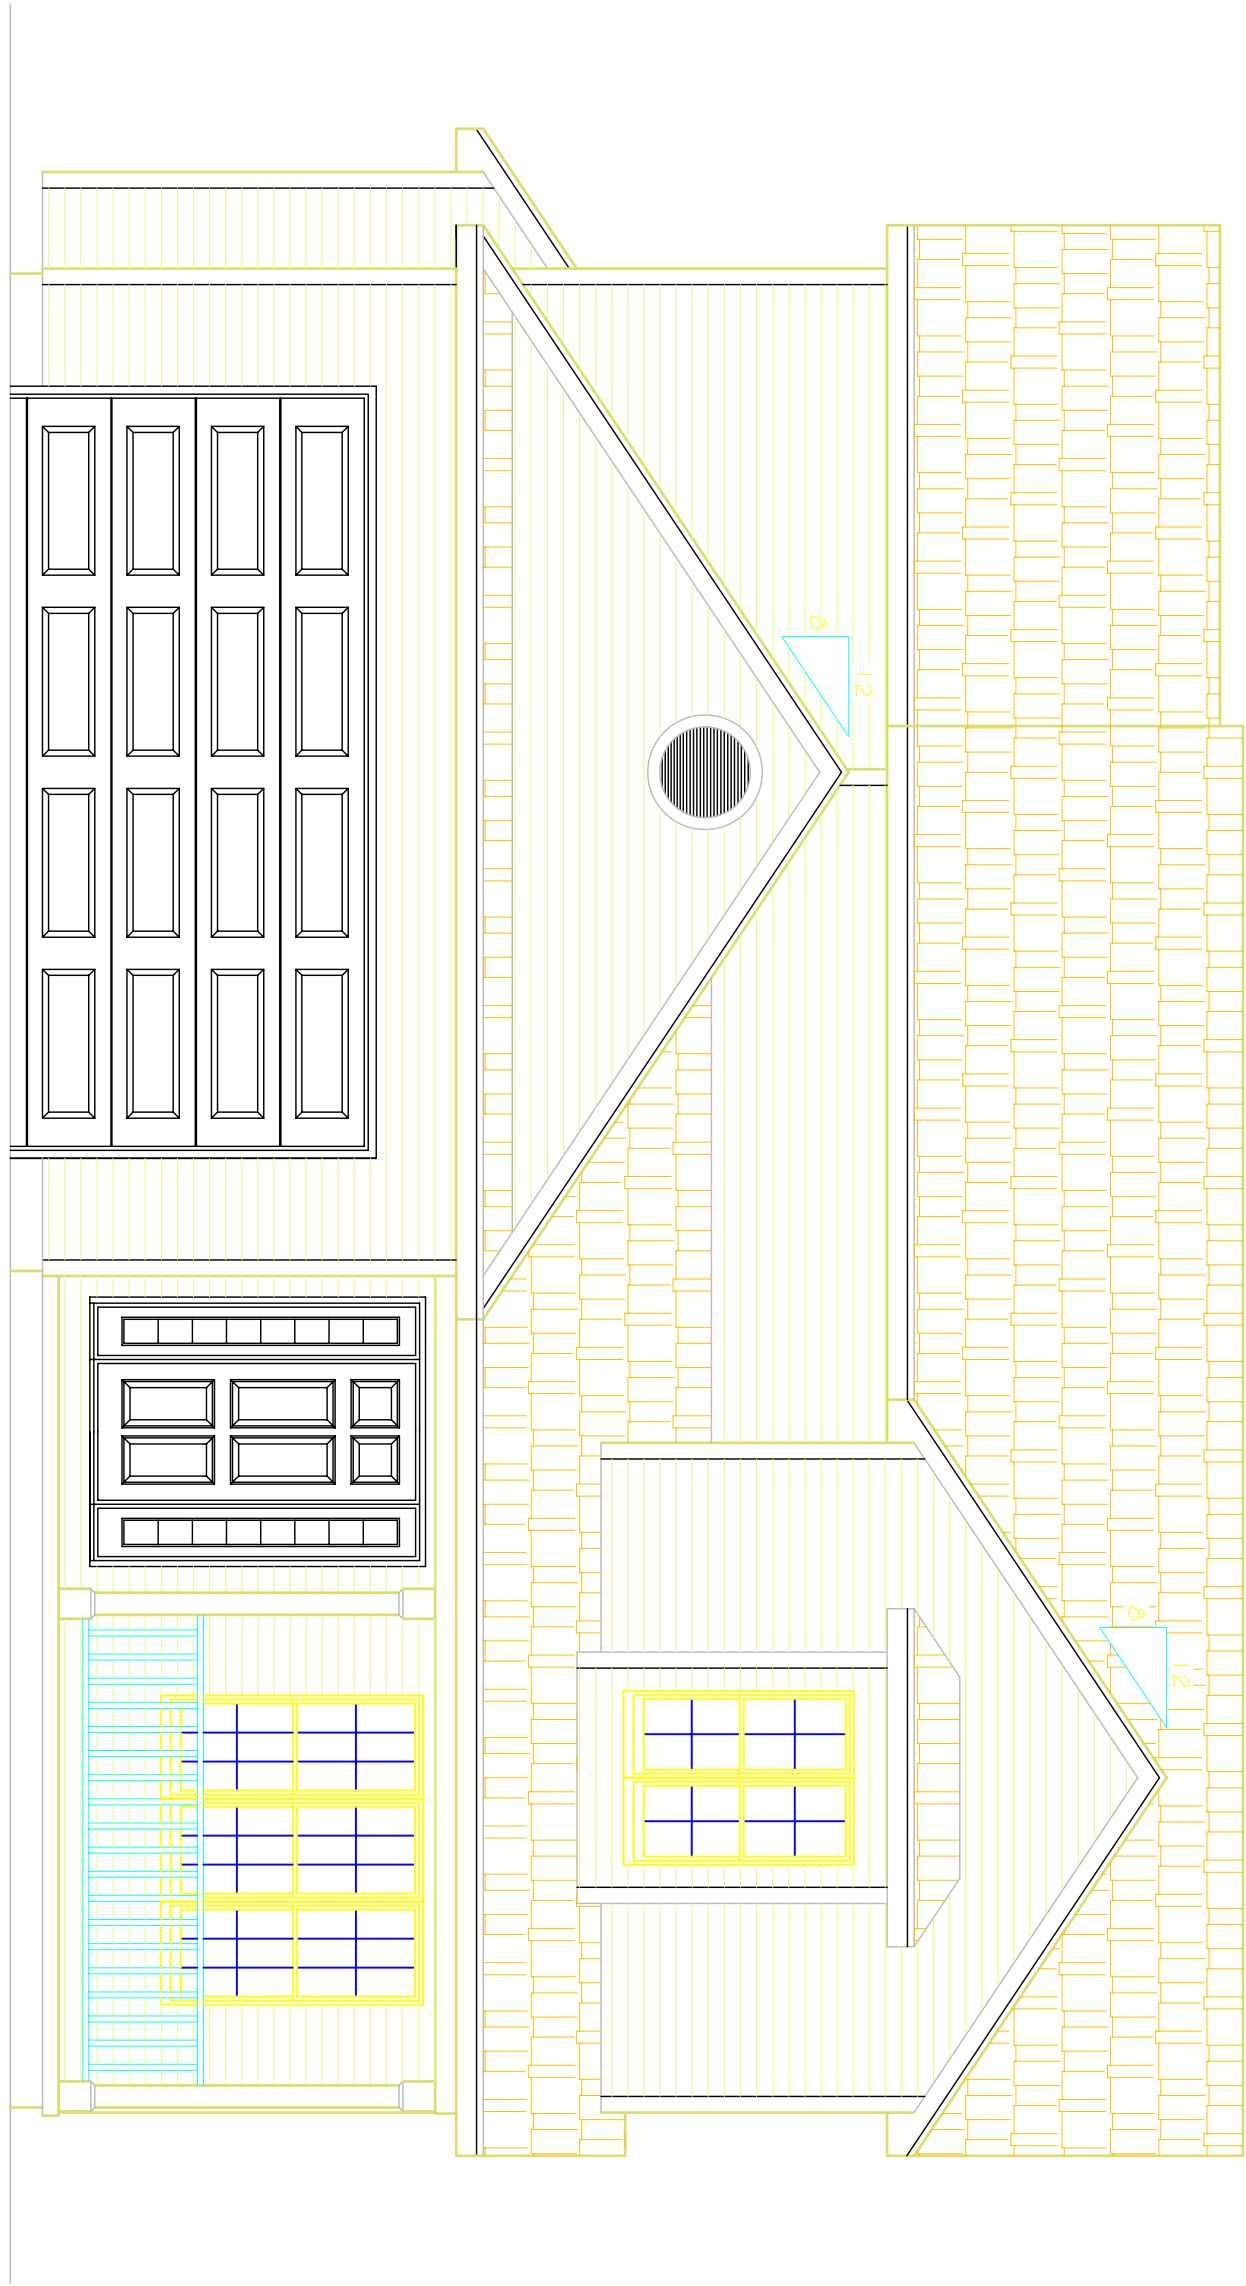


LEFT SIDE ELEVATION
SCALE: 1/8" = 1'-0"

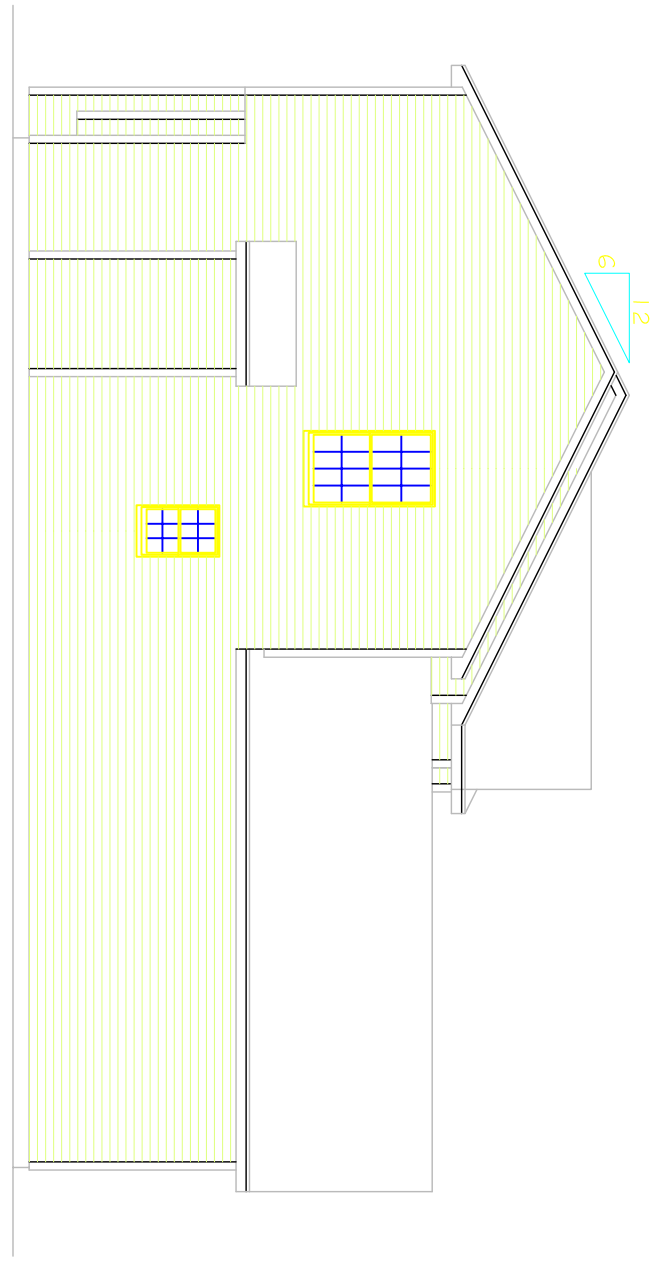


REAR ELEVATION
SCALE: 1/8" = 1'-0"

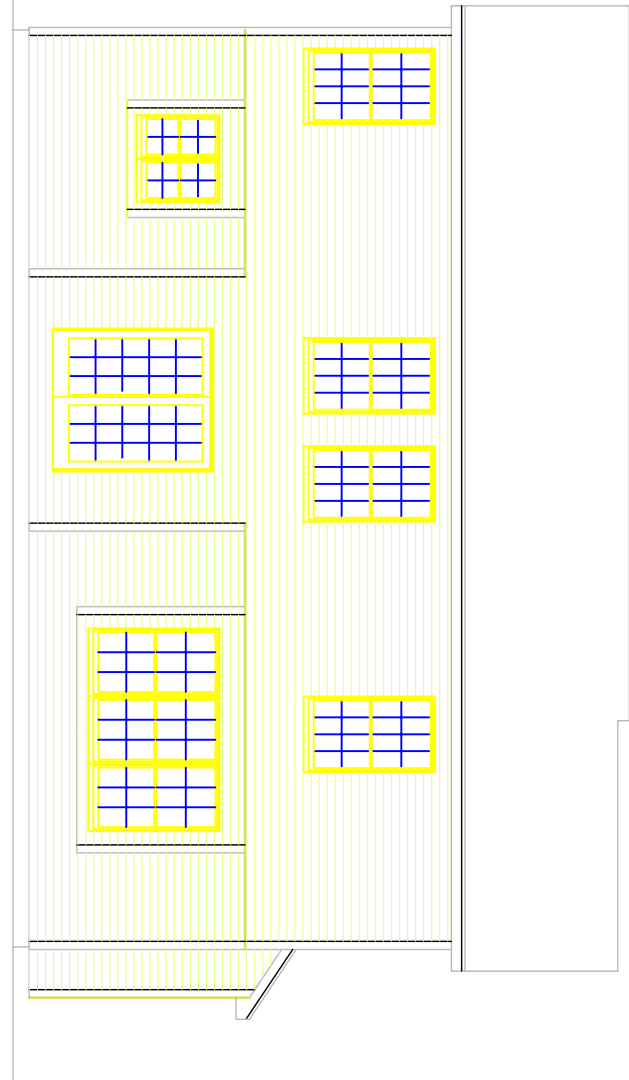

RIGHT SIDE ELEVATION
SCALE: 1/8" = 1'-0"

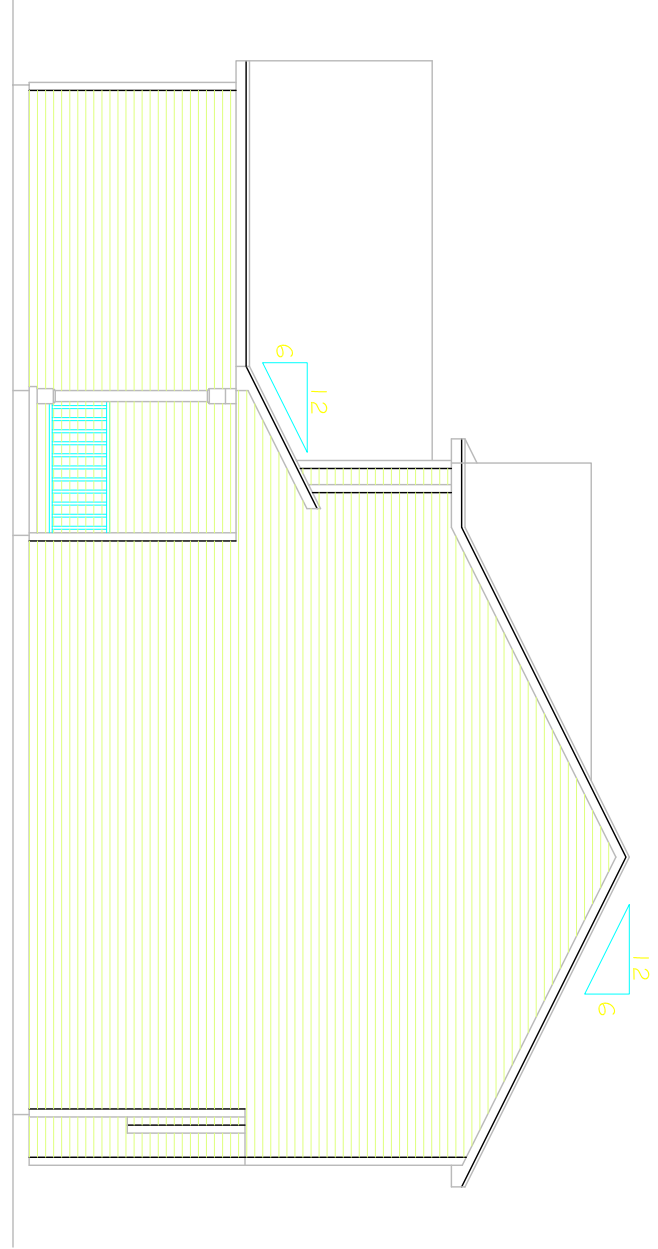

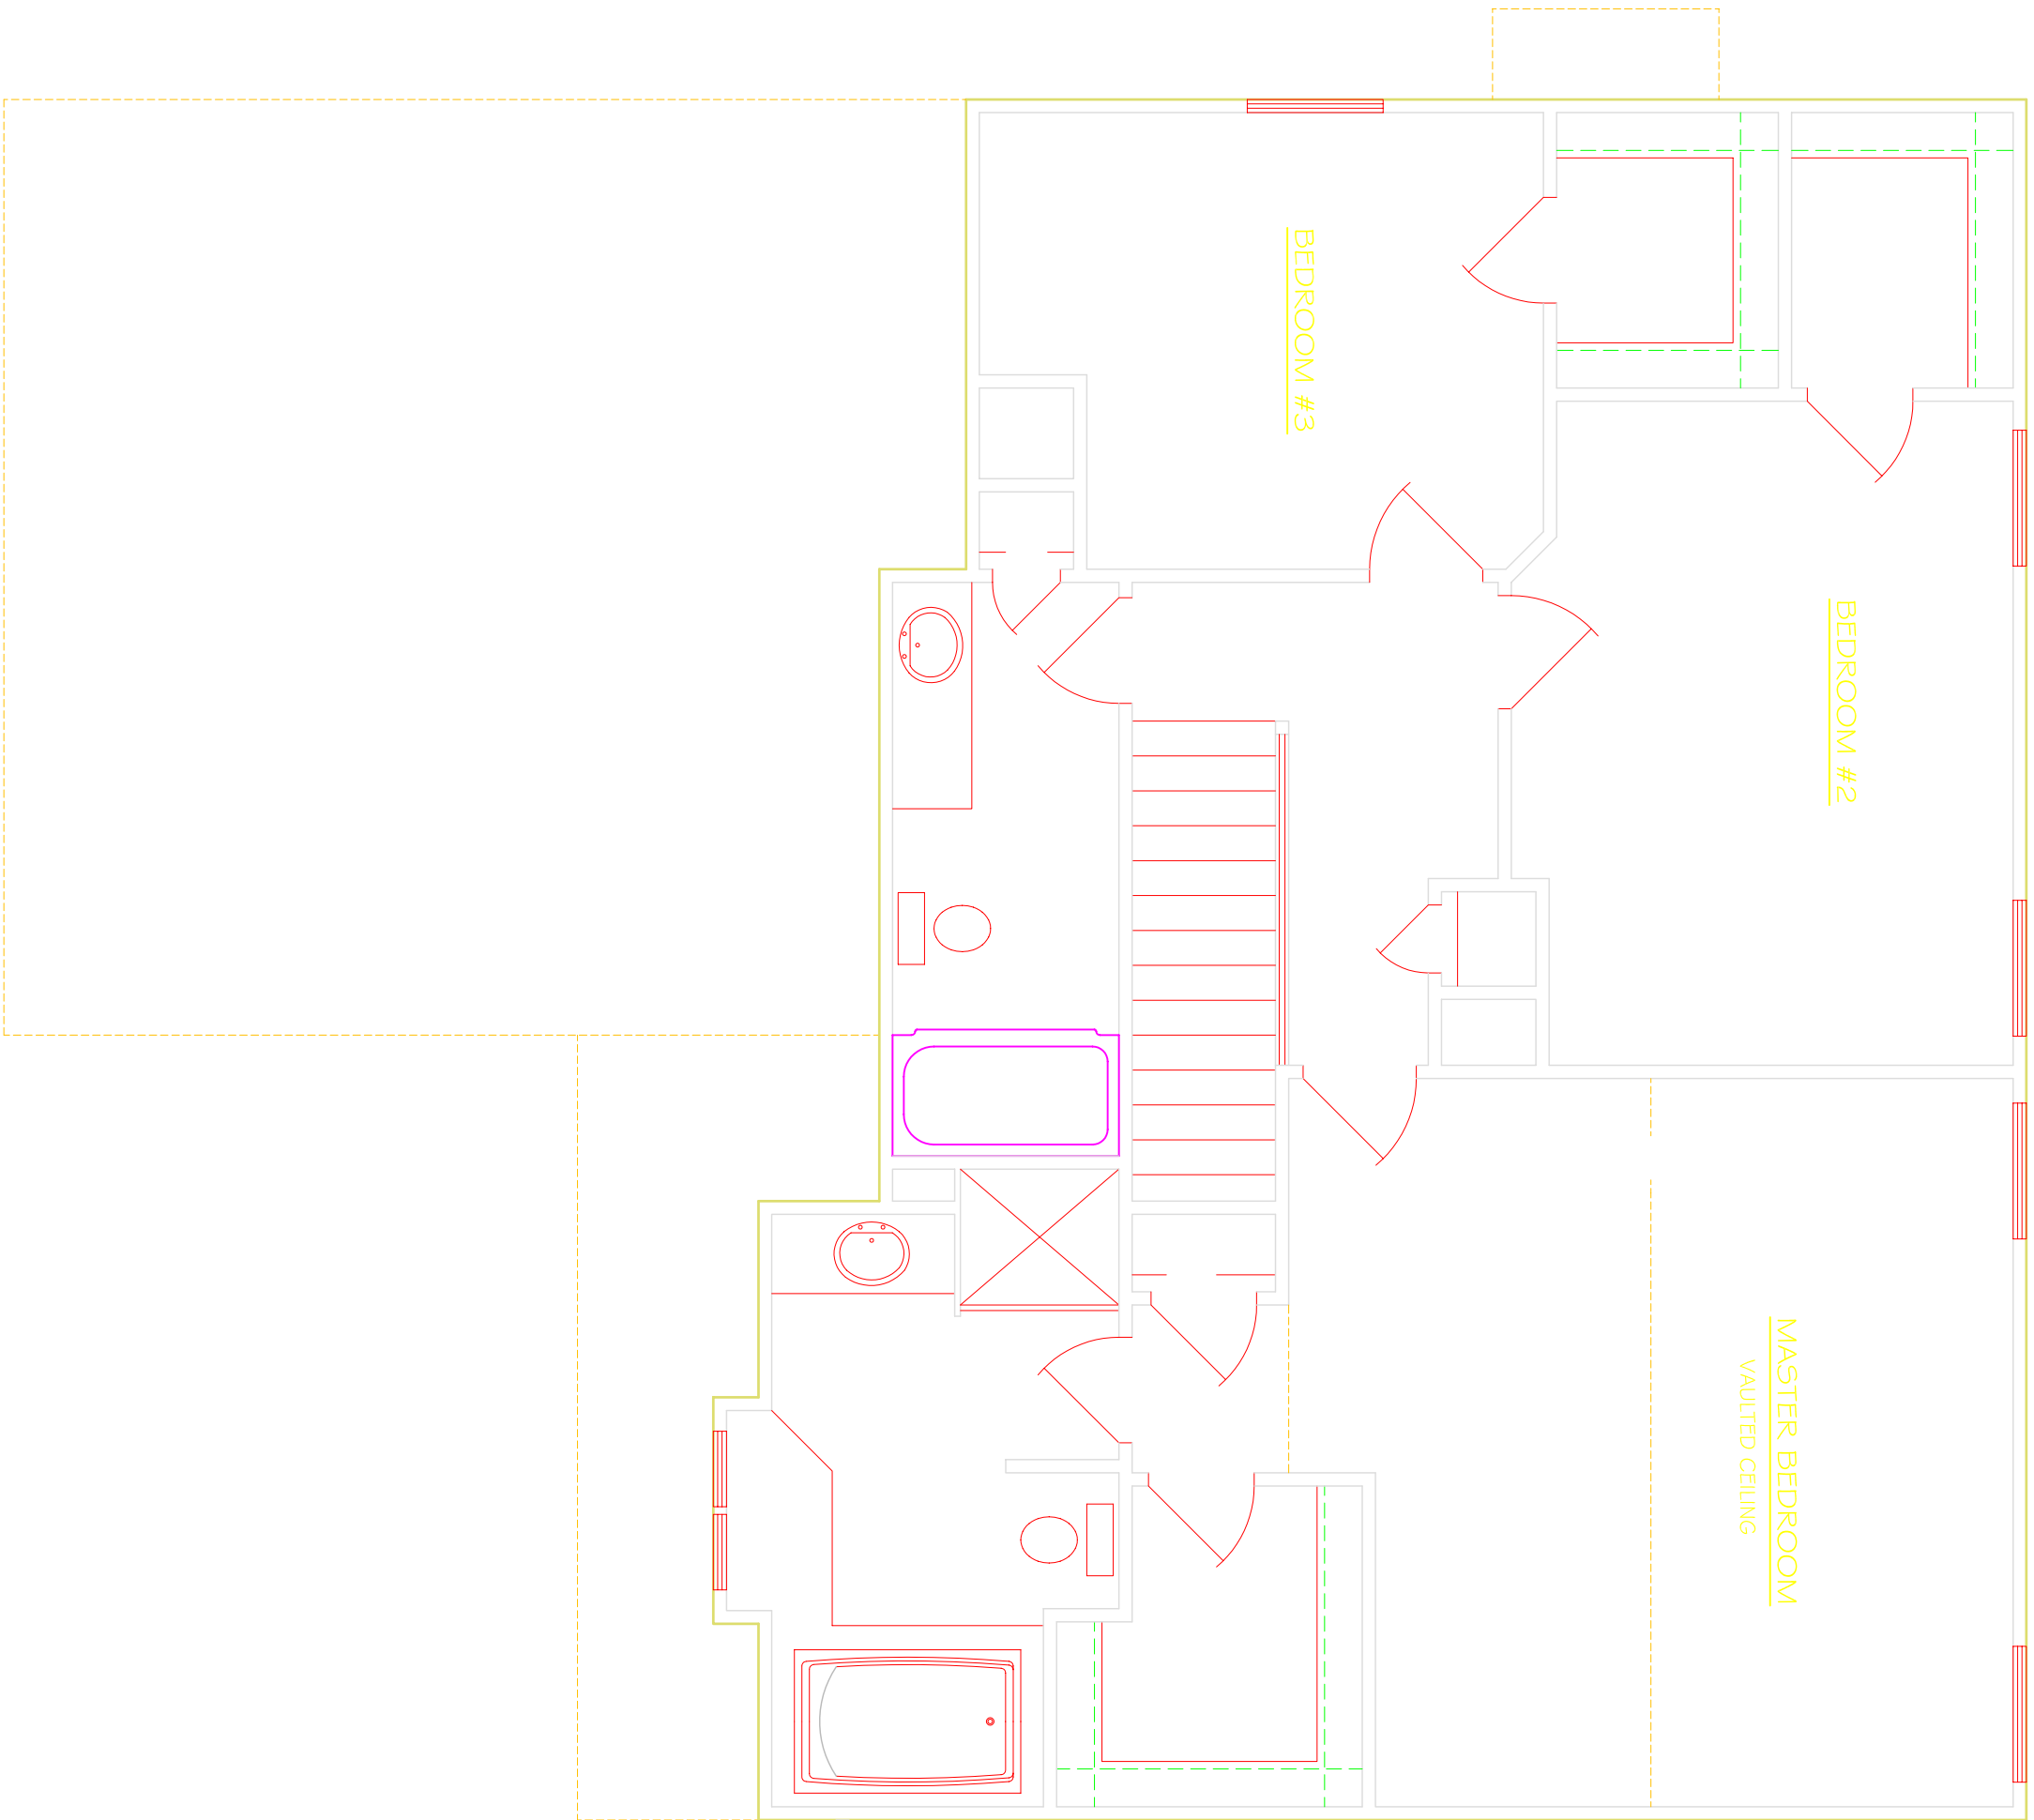

O'CONNOR HOMES

DRAWING OF: SECOND FLOOR PLAN

SCALE: 1/4"=1'-0"

SHEET:

DATE: 12/19/05

DRAWN BY: L.D.W.

3

**Hundman
Lumber**

601 N. COUNTRY FAIR DR.
CHAMPAIGN, ILLINOIS 61821
(217) 356-7221

—ATTENTION—

Every attempt has been made in the preparation of this plan to avoid mistakes, but we cannot guarantee against human error. It is the responsibility of the owner and/or the General Contractor to check all dimensions for the job. Caution: Always use given dimensions, never scale the drawing. All engineering of Beams & Joist Spans are the responsibility of the General Contractor.