

000004

O'CONNOR HOMES

DRAWING OF: ELEVATIONS	SCALE: VARIES	SHEET:
DATE: 11/29/05		4
DRAWN BY: L.D.W.		


**Hundman Lumber**  
601 N. COUNTRY FAIR DR.  
CHAMPAIGN, ILLINOIS 61821  
(217) 356-7221

**-ATTENTION-**  
Every attempt has been made in the preparation of this plan to avoid mistakes, but we cannot guarantee against human error. It is the responsibility of the owner and/or the General Contractor to check all dimensions for the job. Caution: Always use given dimensions, never scale the drawing. All engineering of Beams & Joist Spans are the responsibility of the General Contractor.

REVISIONS	DATE	BY	DESCRIPTION

REVISED

1,167 SQ. FT. LIVING AREA

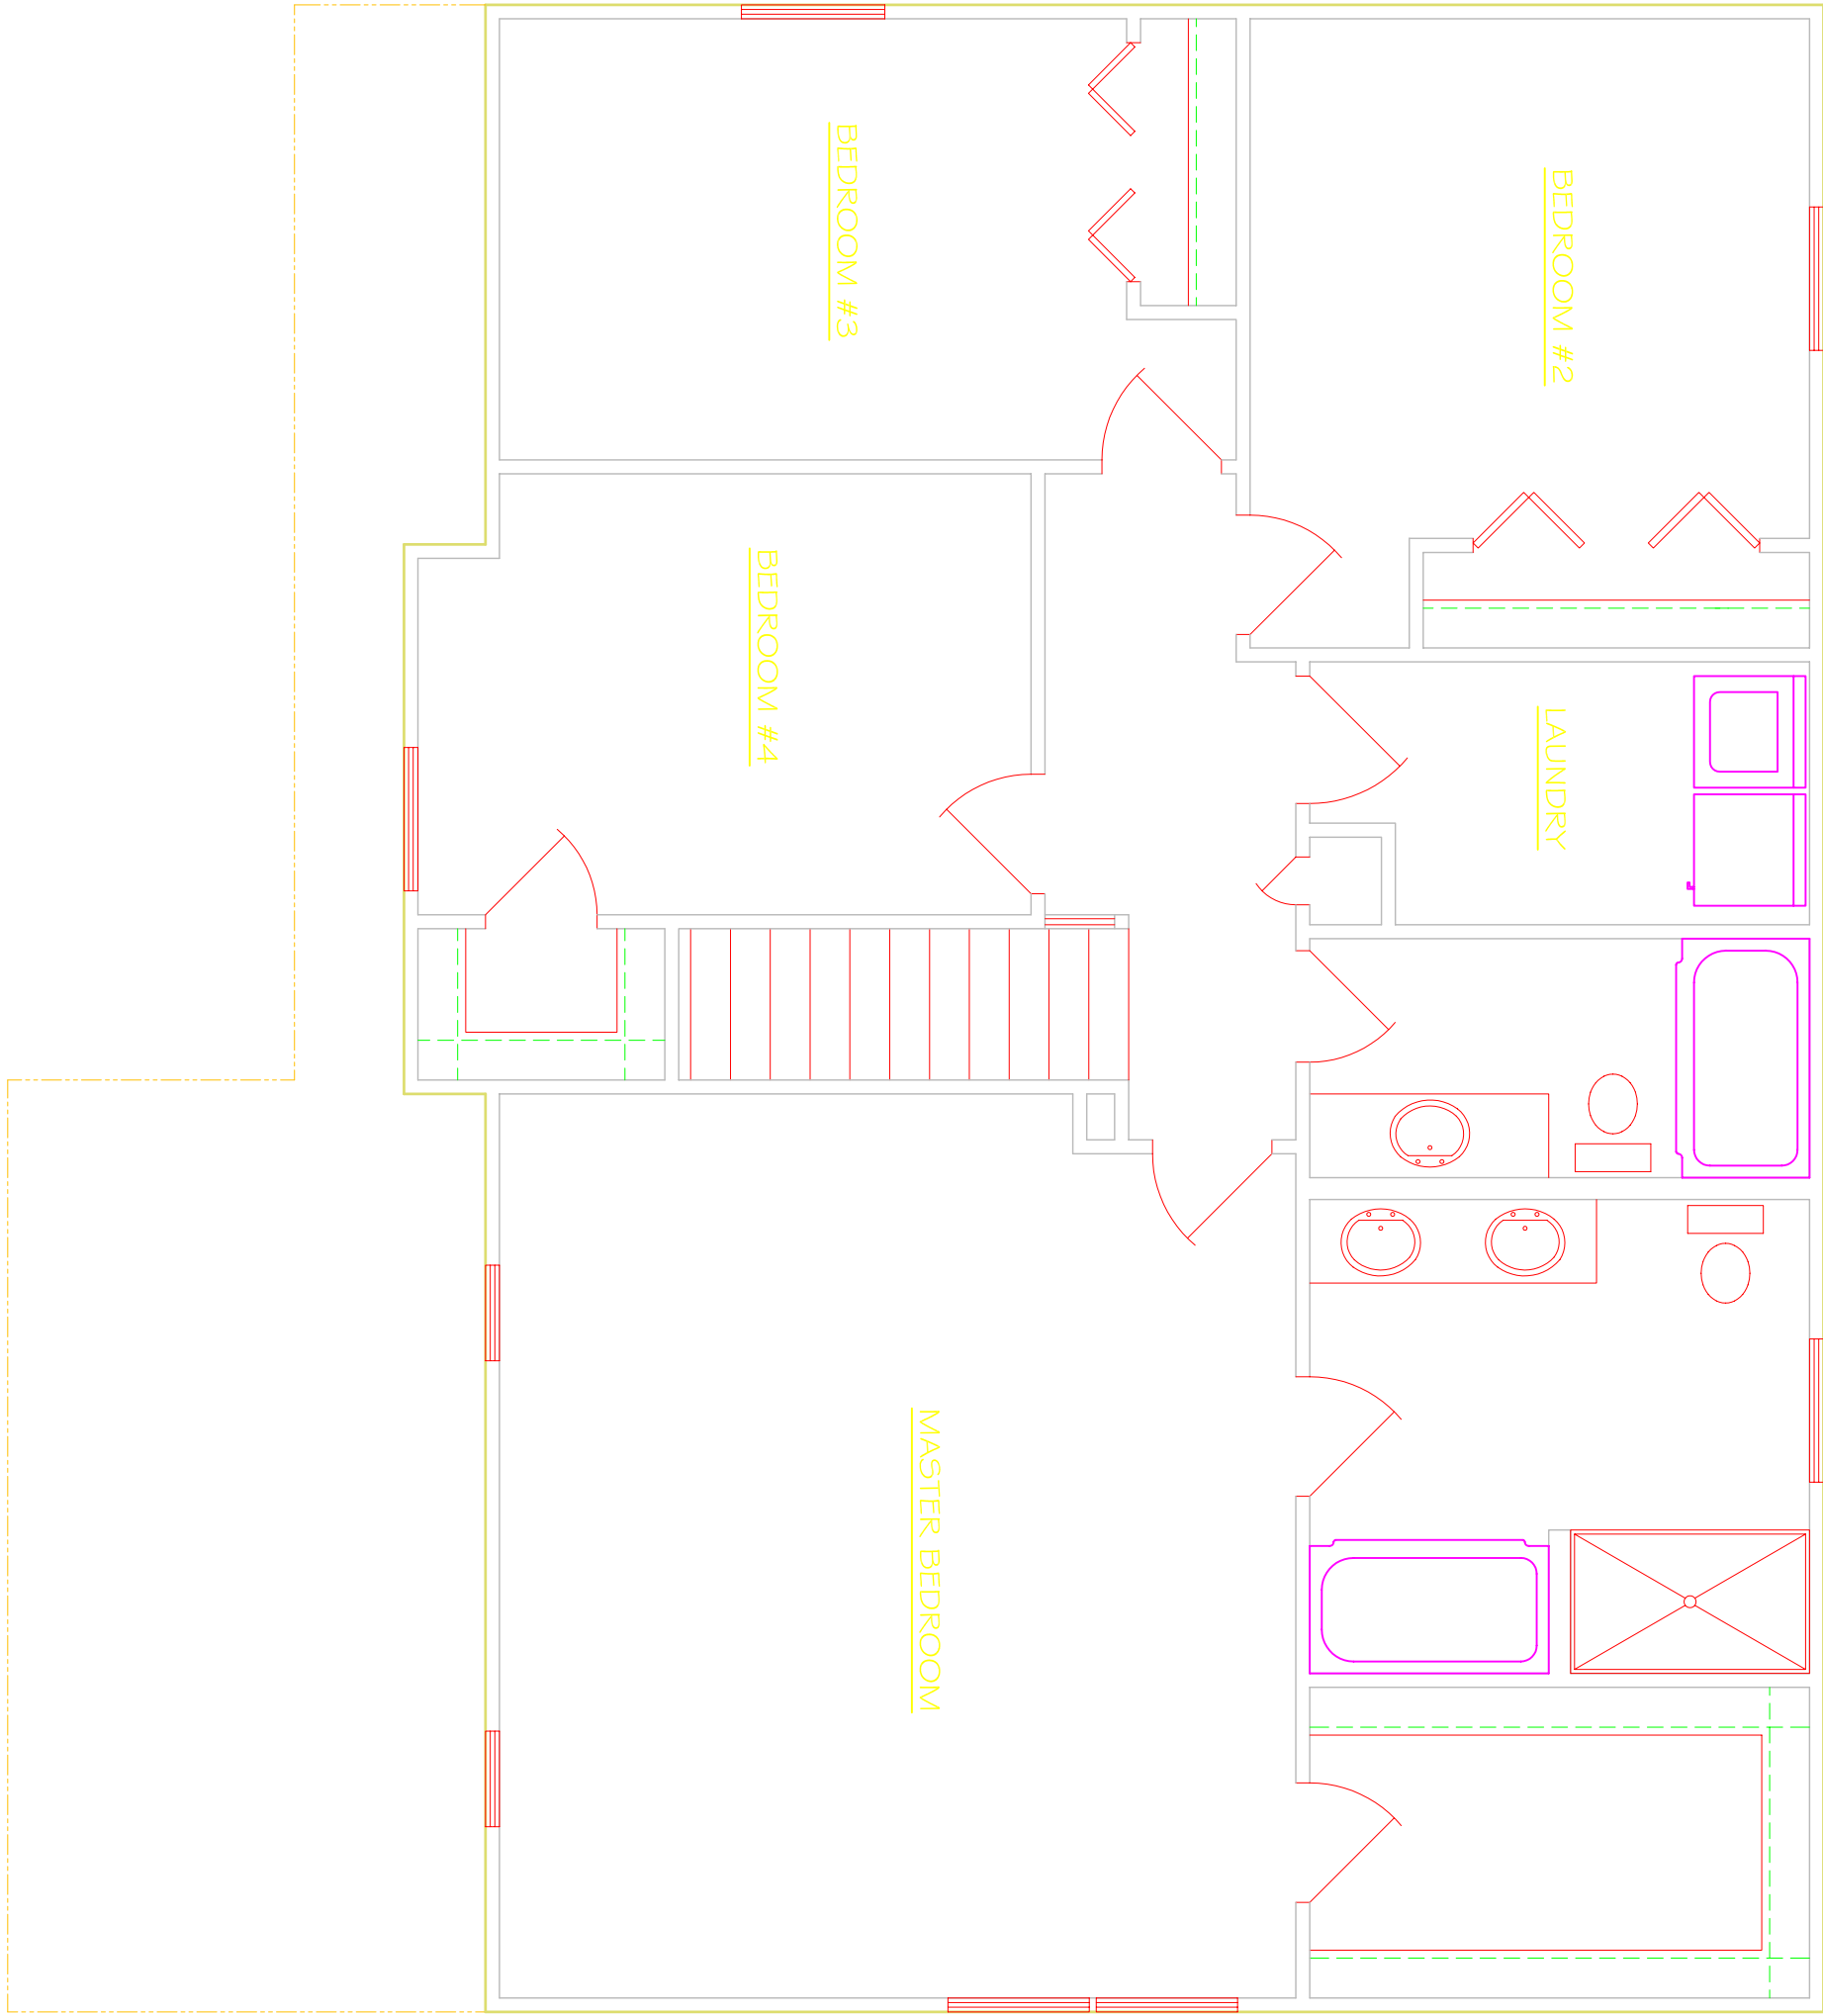

# O'CONNOR HOMES

DRAWING OF: SECOND FLOOR PLAN

SCALE: 1/4"=1'-0"

SHEET:

DATE: 11/21/05

DRAWN BY: L.D.W.

3

**Hundman  
Lumber**

601 N. COUNTRY FAIR DR.  
CHAMPAIGN, ILLINOIS 61821  
(217) 356-7221


-ATTENTION-

Every attempt has been made in the preparation of this plan to avoid mistakes, but we cannot guarantee against human error. It is the responsibility of the owner and/or the General Contractor to check all dimensions for the job. Caution: Always use given dimensions, never scale the drawing. All engineering of Beams & Joist Spans are the responsibility of the General Contractor.

OC00N4

REVISED

966 SQ. FT. LIVING AREA

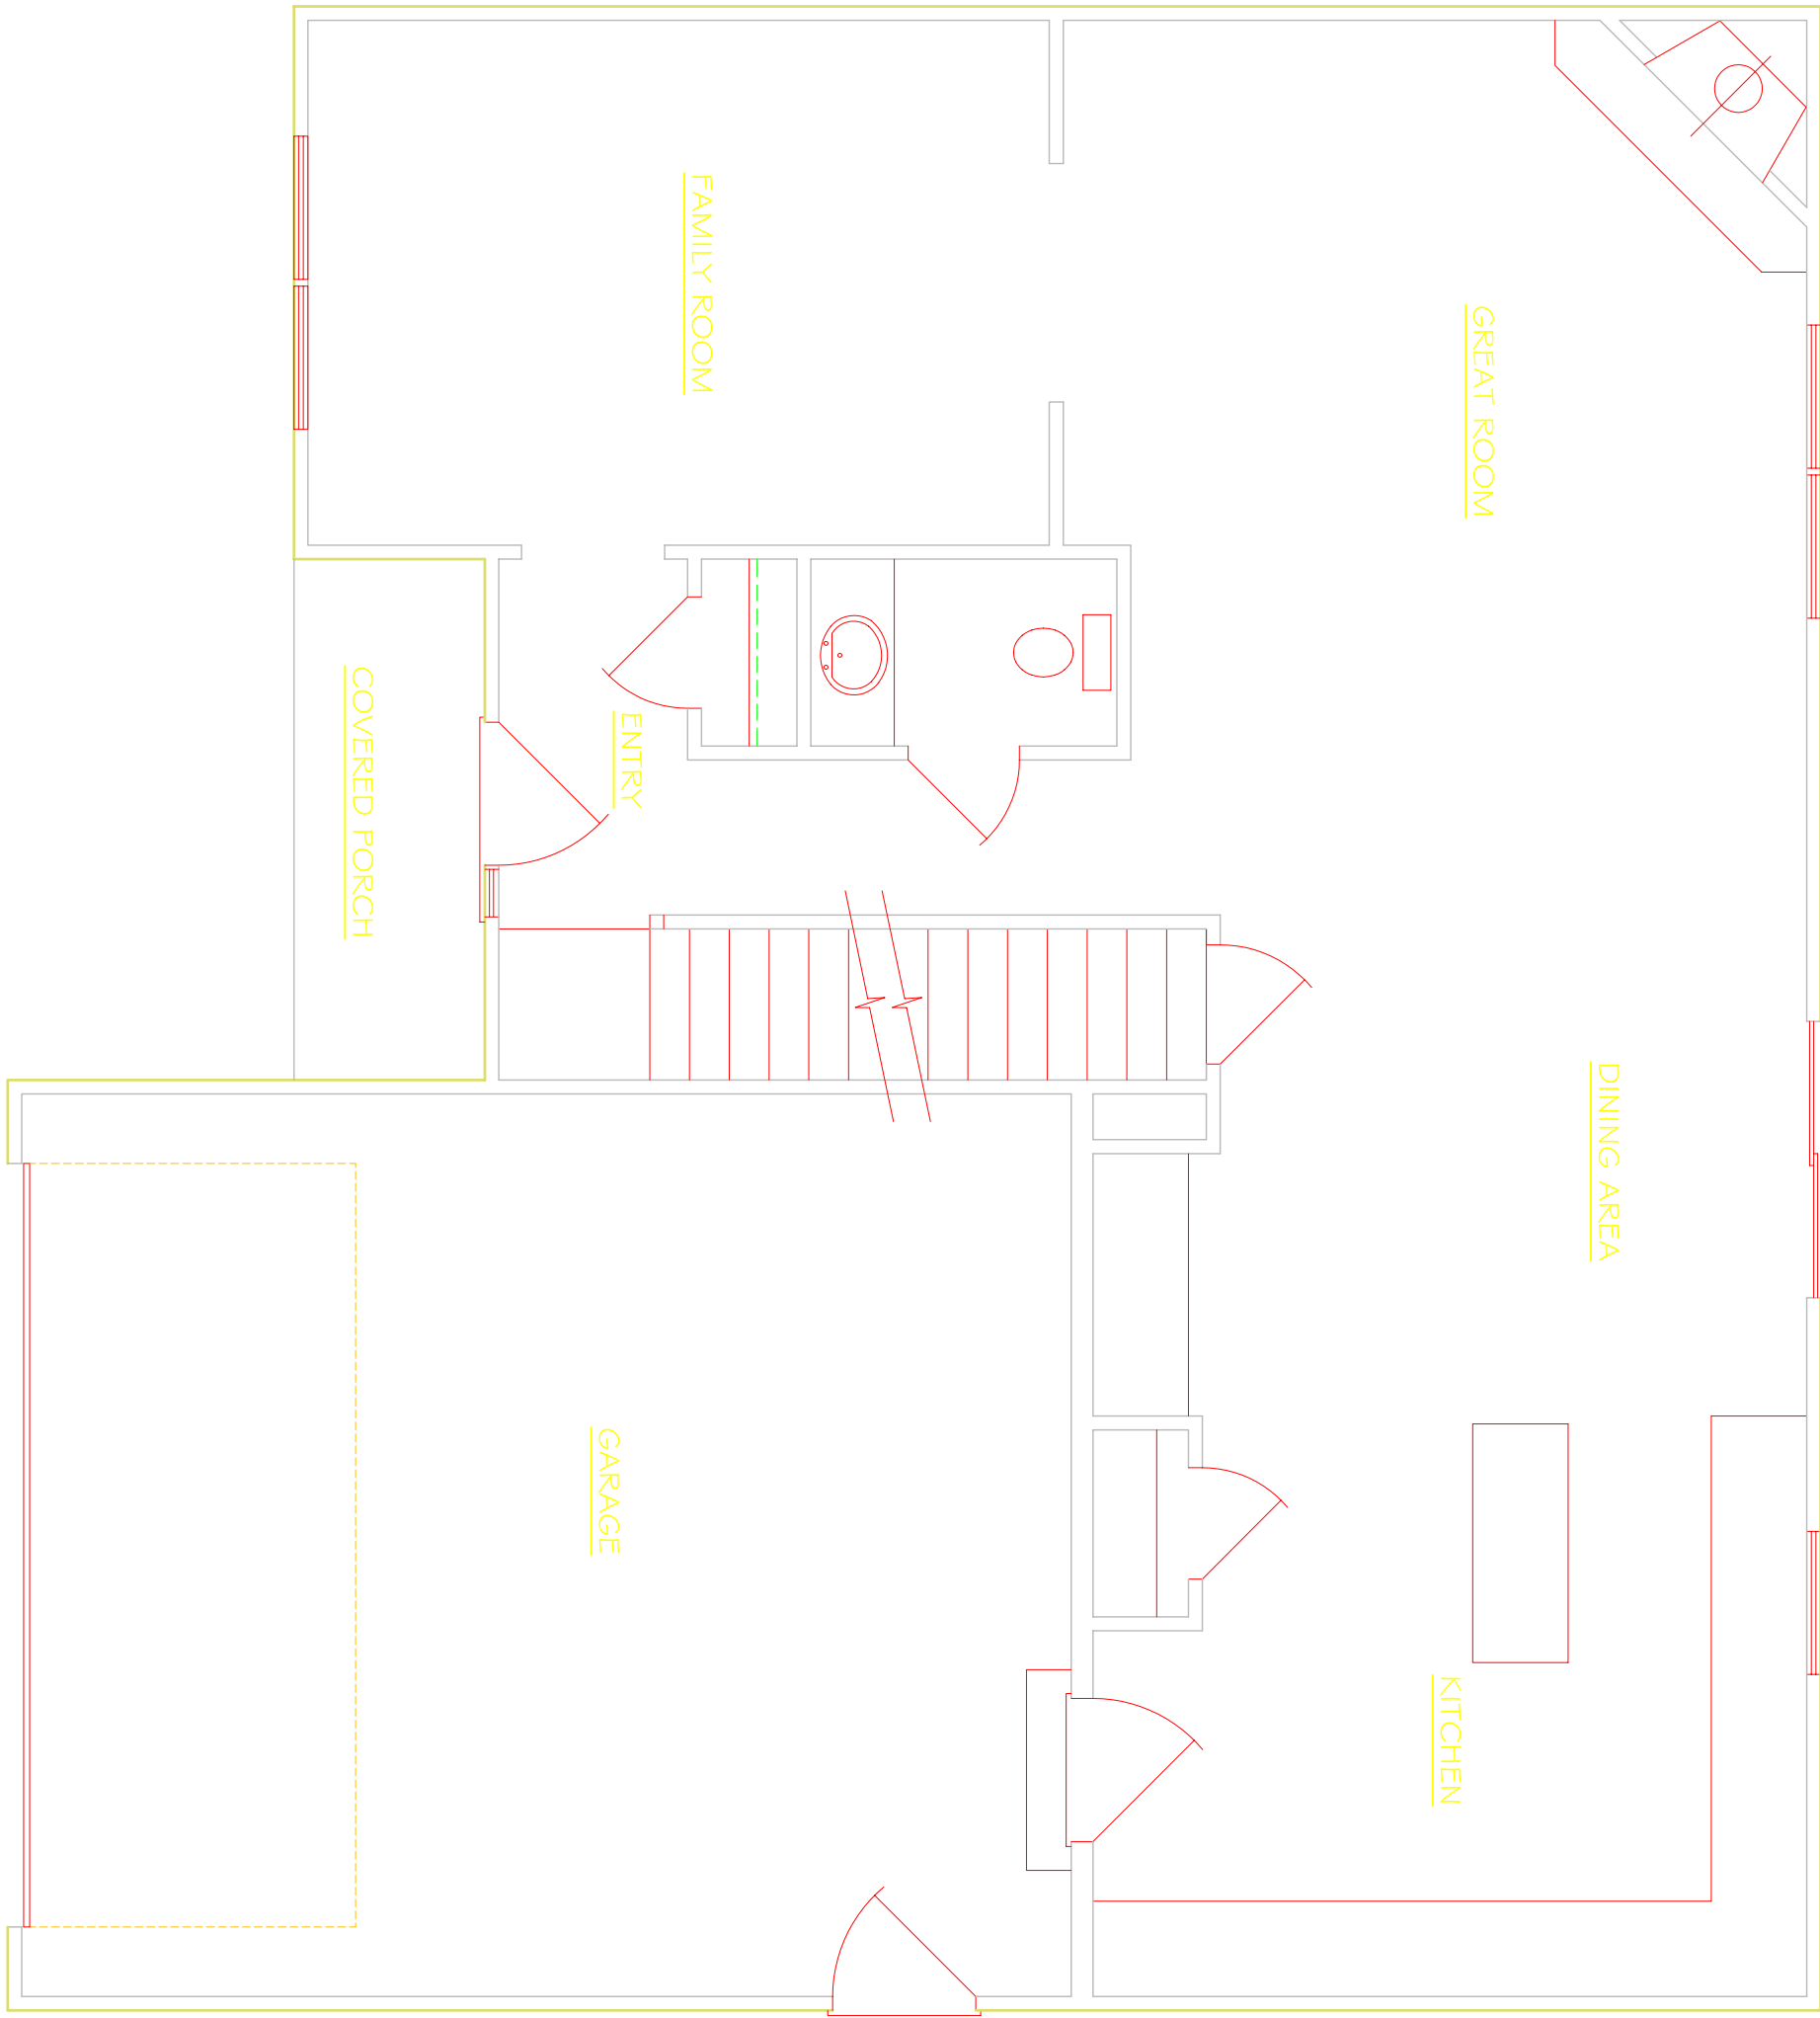

# O'CONNOR HOMES

DRAWING OF: FIRST FLOOR PLAN

SCALE: 1/4"=1'-0"

SHEET:

DATE: 11/21/05

DRAWN BY: L.D.W.

2

## Hundman Lumber

601 N. COUNTRY FAIR DR.  
CHAMPAIGN, ILLINOIS 61821  
(217) 356-7221

### -ATTENTION-

Every attempt has been made in the preparation of this plan to avoid mistakes, but we cannot guarantee against human error. It is the responsibility of the owner and/or the General Contractor to check all dimensions for the job. Caution: Always use given dimensions, never scale the drawing. All engineering of Beams & Joist Spans are the responsibility of the General Contractor.

OC00N4

REVISED